



PLAN



3D PERSPECTIVE

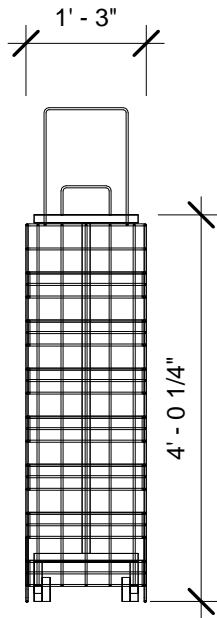

FRONT ELEVATION

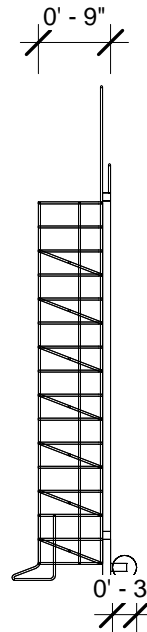

SIDE ELEVATION

Rolling 2 Liter Freestanding Bottle Display



www.madixinc.com

Madix Revit
Family

Architectural View

Project number 12056-150

Date 7-2-12

Drawn by AS

Checked by ND

RL

Scale 1/2" = 1'-0"