




PLAN

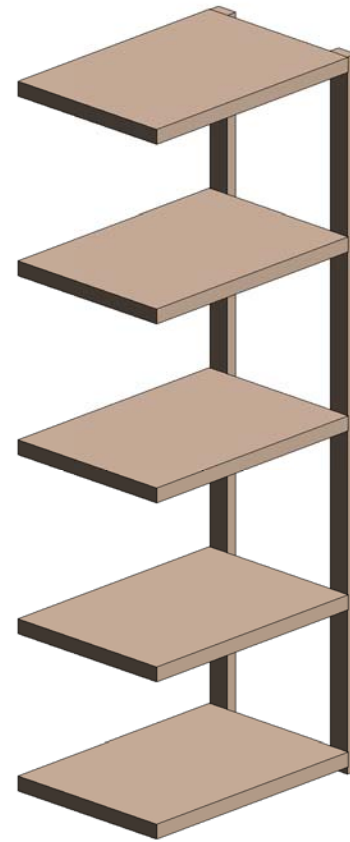

3D PERSPECTIVE

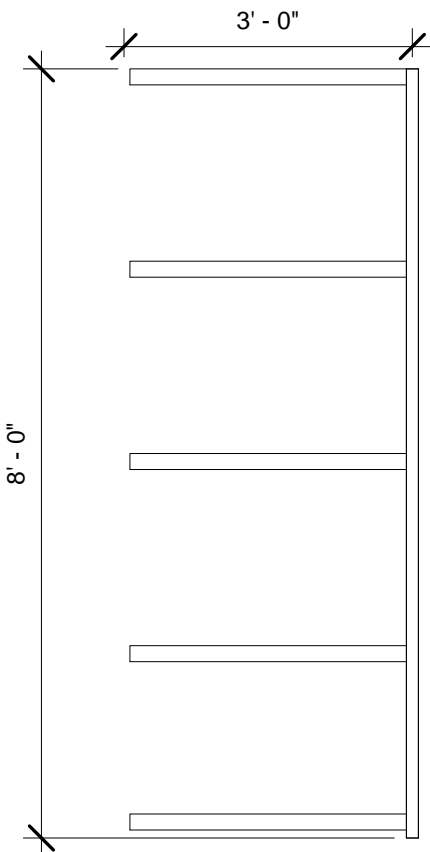

FRONT ELEVATION

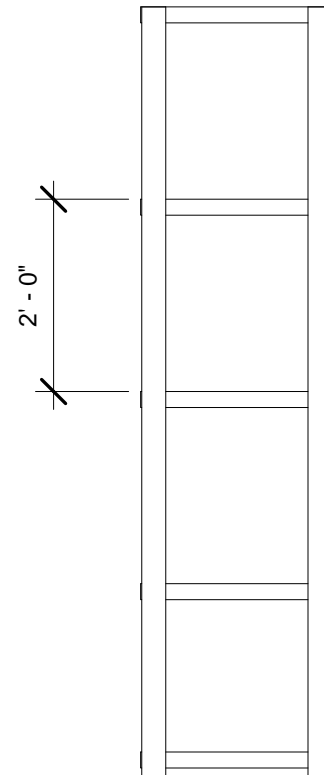

SIDE ELEVATION

Steel Storage Shelving Add-On



www.madixinc.com

Madix Revit
Family

Architectural View

Project number	12056-150
Date	6-19-12
Drawn by	AS
Checked by	ND

SS42

Scale 1/2" = 1'-0"